

FURNITURE FLOOR PLAN

A1.1

LEVEL 1 FLOOR PLAN

14 FEBRUARY 2017

LEVEL 1 FURNITURE PLAN

Copyright ©2017 by Planning Design Research Corporation
Not for regulatory approval, permitting, or construction. Jack Andrew Patton, Texas No. 12628

RICE UNIVERSITY

Planning Design Research

2 Houston Center
909 Fannin Street, Floor 39
Houston, Texas 77010
713 739 9050 v
713 739 7246 f
www.pdrcorp.com



LEVEL 2 - CONTROLLER



FURNITURE FLOOR PLAN

A1.2
LEVEL 2 FLOOR PLAN
14 FEBRUARY 2017


LEVEL 2 FURNITURE PLAN
Copyright ©2017 by Planning Design Research Corporation
Not for regulatory approval, permitting, or construction. Jack Andrew Patton, Texas No. 12628

RICE UNIVERSITY

Planning Design Research
2 Houston Center
909 Fannin Street, Floor 39
Houston, Texas 77010
713 739 9050 v
713 739 7246 f
www.pdrcorp.com



LEVEL 3 - HR/ CONTROLLER/ RISK MANAGEMENT & INTERNAL AUDIT

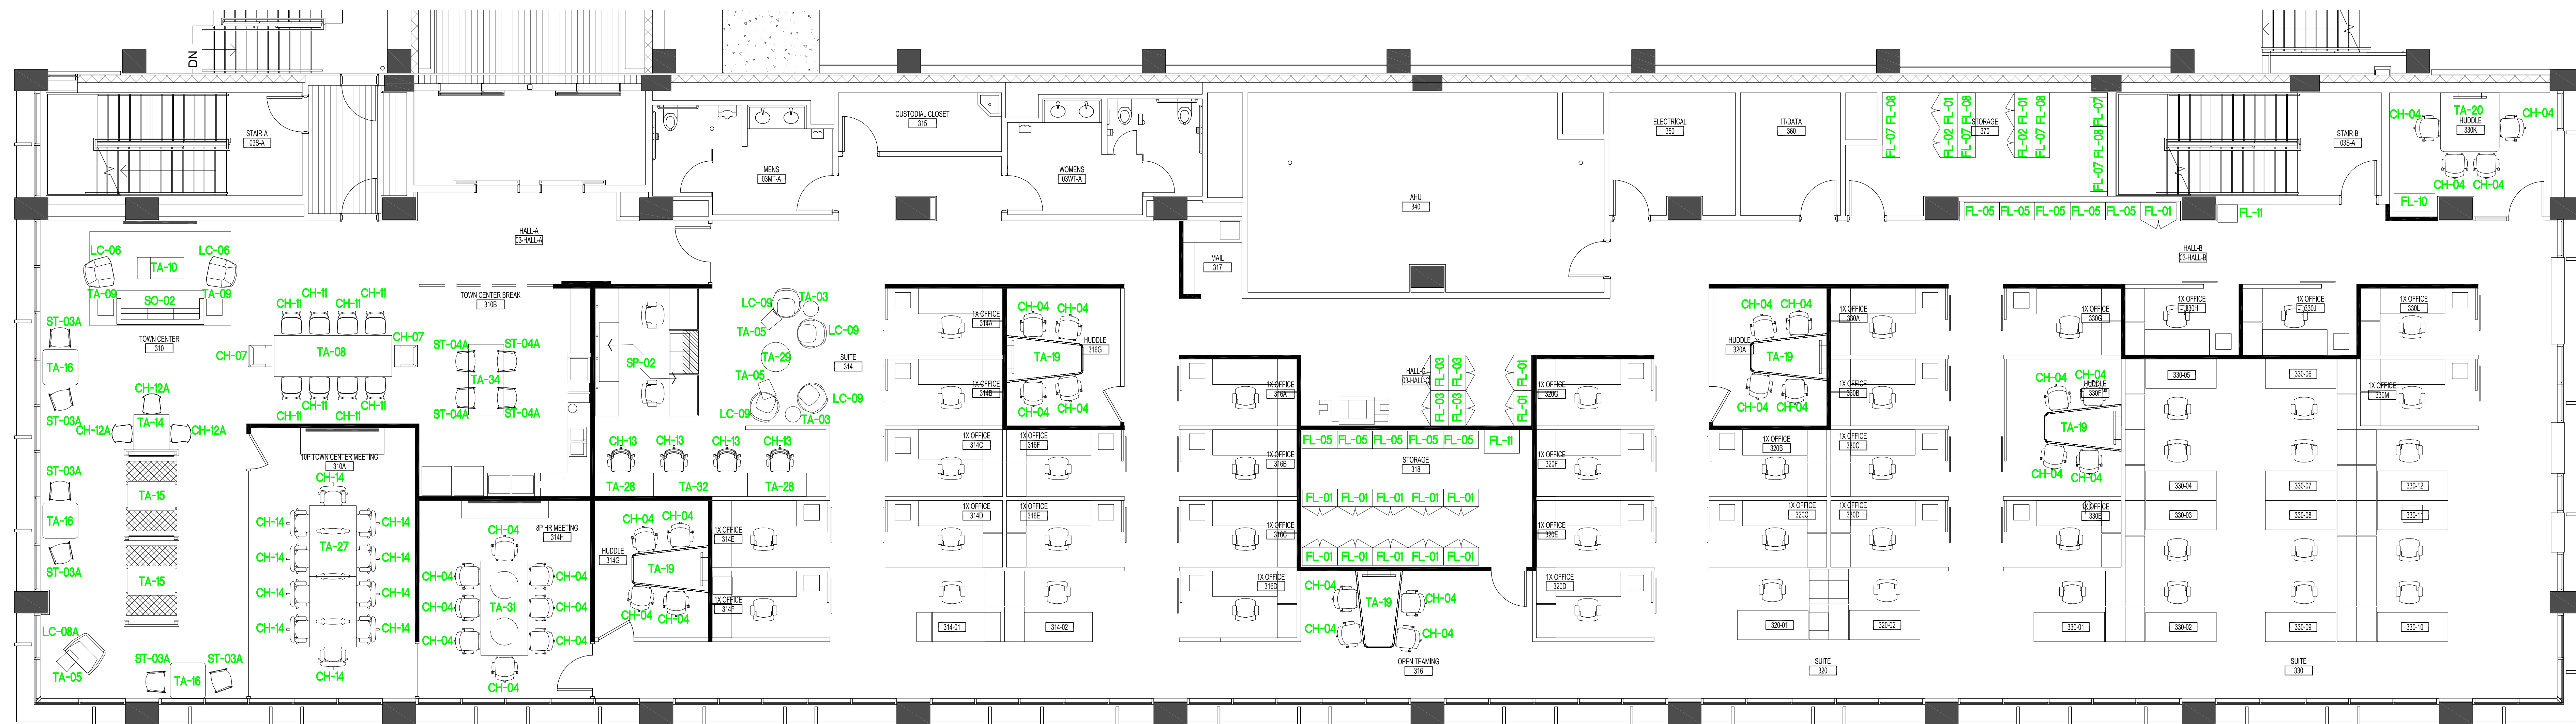

FURNITURE FLOOR PLAN

A1.3

LEVEL 3 FLOOR PLAN

14 FEBRUARY 2017

LEVEL 3 FURNITURE PLAN

Copyright ©2017 by Planning Design Research Corporation
Not for regulatory approval, permitting, or construction. Jack Andrew Patton, Texas No. 12628


RICE UNIVERSITY

Planning Design Research

2 Houston Center
909 Fannin Street, Floor 39
Houston, Texas 77010
713 739 9050 v
713 739 7246 f
www.pdrcorp.com



LEVEL 4 - DEVELOPMENT/OIT

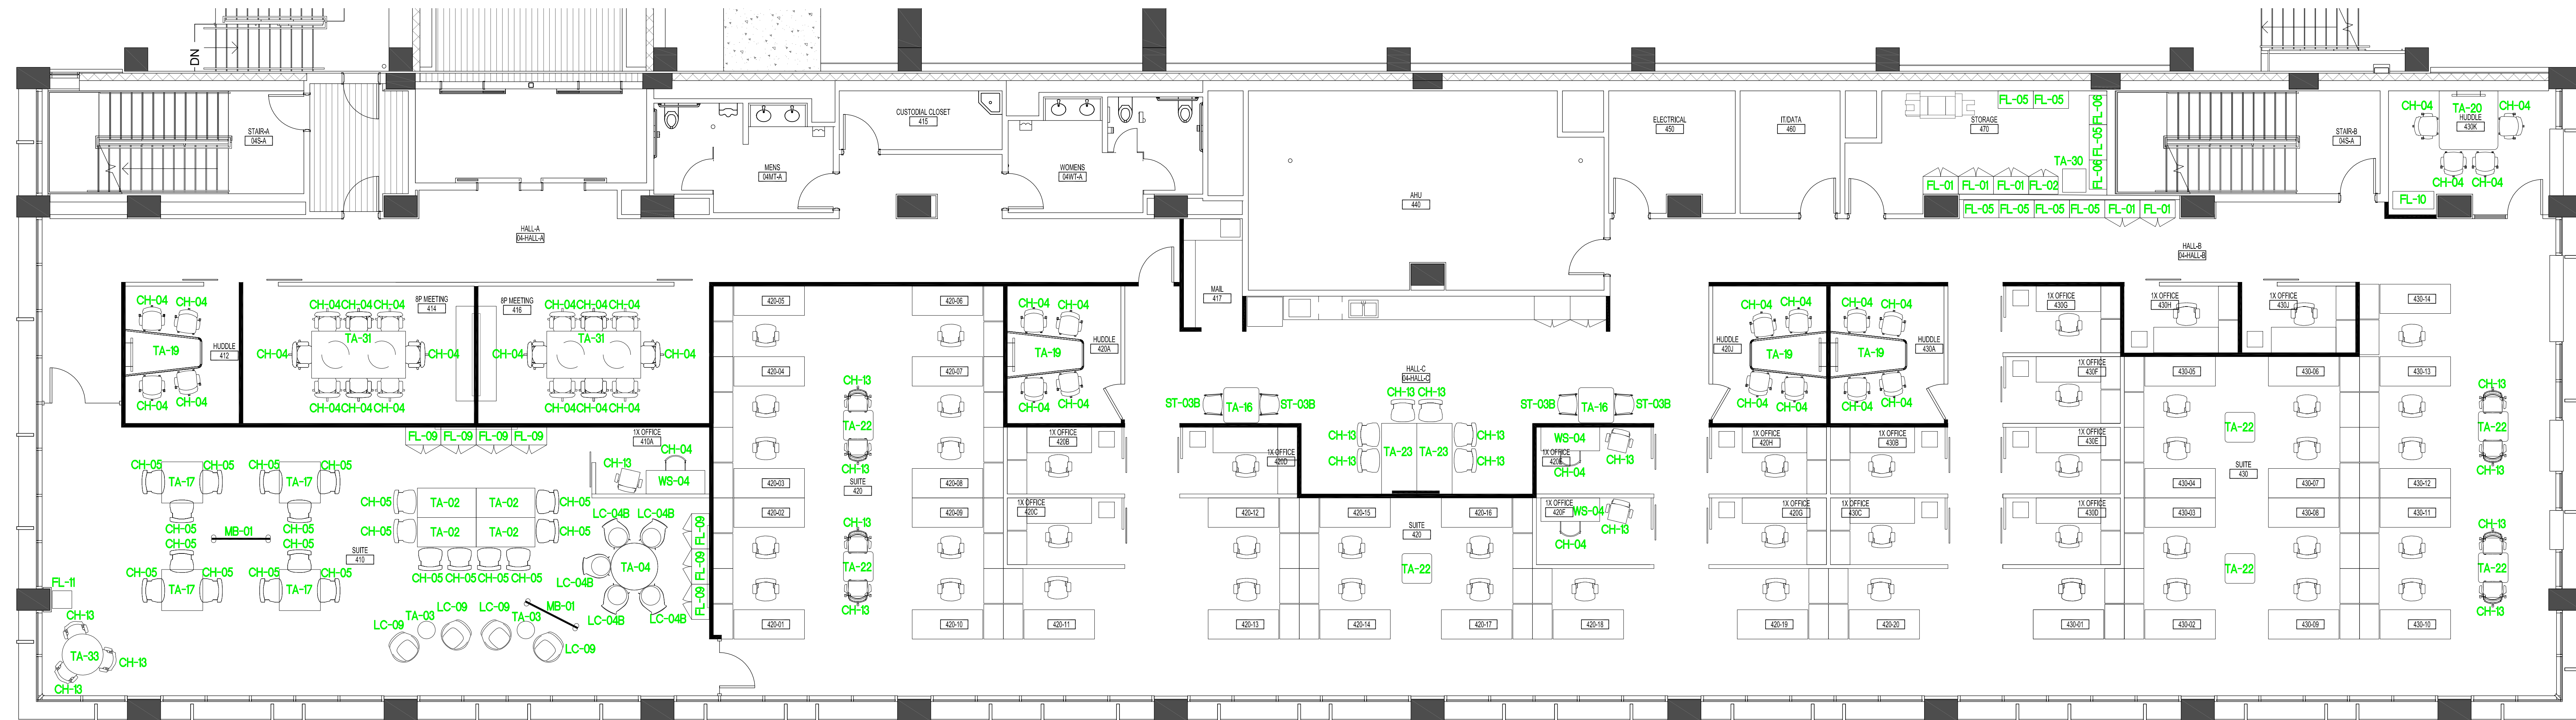

FURNITURE FLOOR PLAN

A1.4
LEVEL 4 FLOOR PLAN
14 FEBRUARY 2017

LEVEL 4 FURNITURE PLAN
Copyright ©2017 by Planning Design Research Corporation
Not for regulatory approval, permitting, or construction. Jack Andrew Patton, Texas No. 12628

RICE UNIVERSITY

Planning Design Research
2 Houston Center
909 Fannin Street, Floor 39
Houston, Texas 77010
713 739 9050 v
713 739 7246 f
www.pdrcorp.com



LEVEL 5 - DEVELOPMENT



FURNITURE FLOOR PLAN

A1.5
LEVEL 5 FLOOR PLAN
14 FEBRUARY 2017


LEVEL 5 FURNITURE PLAN
Copyright ©2017 by Planning Design Research Corporation
Not for regulatory approval, permitting, or construction. Jack Andrew Patton, Texas No. 12628

RICE UNIVERSITY

Planning Design Research
2 Houston Center
909 Fannin Street, Floor 39
Houston, Texas 77010
713 739 9050 v
713 739 7246 f
www.pdrcorp.com



LEVEL 6 - DEVELOPMENT

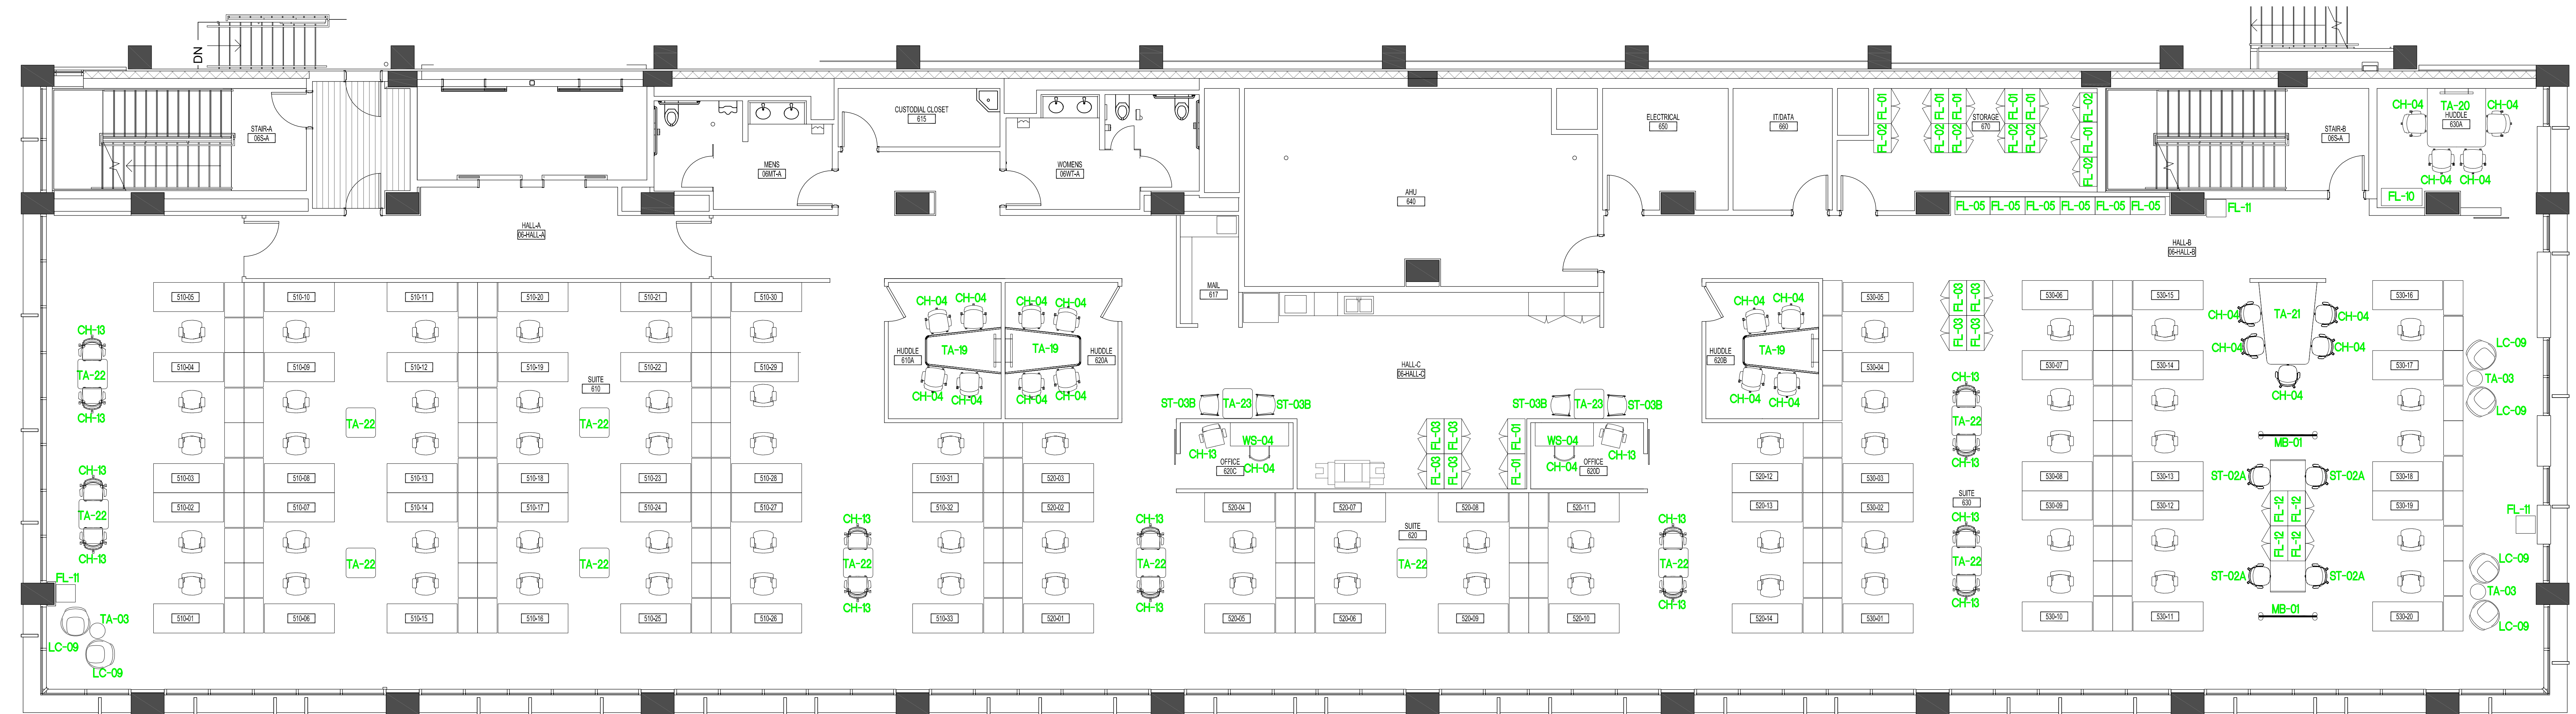

FURNITURE FLOOR PLAN

RICE UNIVERSITY

A1.6

LEVEL 6 FLOOR PLAN

14 FEBRUARY 2017

LEVEL 6 FURNITURE PLAN

Copyright ©2017 by Planning Design Research Corporation
Not for regulatory approval, permitting, or construction. Jack Andrew Patton, Texas No. 12628

Planning Design Research

2 Houston Center
909 Fannin Street, Floor 39
Houston, Texas 77010
713 739 9050 v
713 739 7246 f
www.pdrcorp.com

